



LOCALITY PLAN
1:20,000

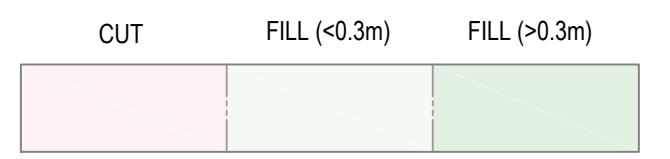

DESCRIPTION	EXISTING	PROPOSED
WATER MAIN - DRINKING WATER	— ExDW —	DW —
WATER MAIN - NON-DRINKING WATER	— ExNDW —	NDW —
GAS & WATER CONDUITS	— GW —	— GW —
UNDERGROUND ELECTRICITY	— ExE —	E —
OVERHEAD ELECTRICITY & POLE	— ExOE —	OE —
TELSTRA & SERVICE PIT	— ExT —	T —
OPTIC FIBRE	— ExOF —	OF —
GAS MAIN	— ExG —	G —
BRANCH SEWER & MANHOLE	— S —	S —
SEWER & MANHOLE	— S —	S —
CENTRAL INVERT	— I —	I —
COUNCIL STORMWATER DRAIN, PIT & DRAIN/PROPERTY INLET	— D —	D —
CONCRETE VEHICLE CROSSING	— C —	C —
SURFACE CONTOUR	— SC —	— SC —
SURFACE CONTOUR MAJOR	— SC —	— SC —
FALL OF DESIGN SURFACE	— FS —	— FS —
100 YEAR OVERLAND FLOW PATH	— OF —	— OF —

A	30.05.22	DG	CB	KL	ISSUED FOR INFORMATION
REV	DATE	DRN	CKD	APP	AMENDMENT

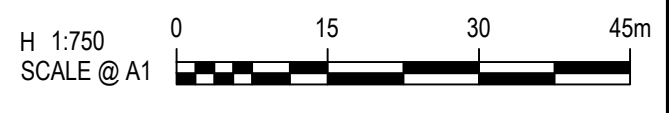

COPYRIGHT
The concepts and information contained in this document are the Copyright of Cossill & Webley Consulting Engineers. Use or copying of the document in whole or part without the written permission of Cossill & Webley Consulting Engineers constitutes an infringement of copyright.

CW Cossill & Webley CONSULTING ENGINEERS
 Mailing Address: PO Box 33152, Melbourne VIC 3004
 Street Address: Level 20, 390 St Kilda Road, Melbourne VIC 3004
 T (03) 8548 1560 E melbourne@cosweb.com.au

CLIENT: **SATTERLEY**
 APPROVED: KAI LORRIMAR
 DESIGNED: DG
 SCALE: AS SHOWN

PROJECT: 1030 DONNYBROOK ROAD, DONNYBROOK - STAGE 1
 TITLE: SALES PLAN
 MUNICIPALITY: CITY OF WHITTLESEA
 DRAWING No.: 3002-01-990
 REVISION: A

ORIGINAL SIZE A1
 From: May 30, 2022, 2:33pm

T:\Projects\CW302 Donnybrook\CAD\Drawings\Stage 01\3002-01-990 Sales.dwg (990)