


FUTURE STAGE 21

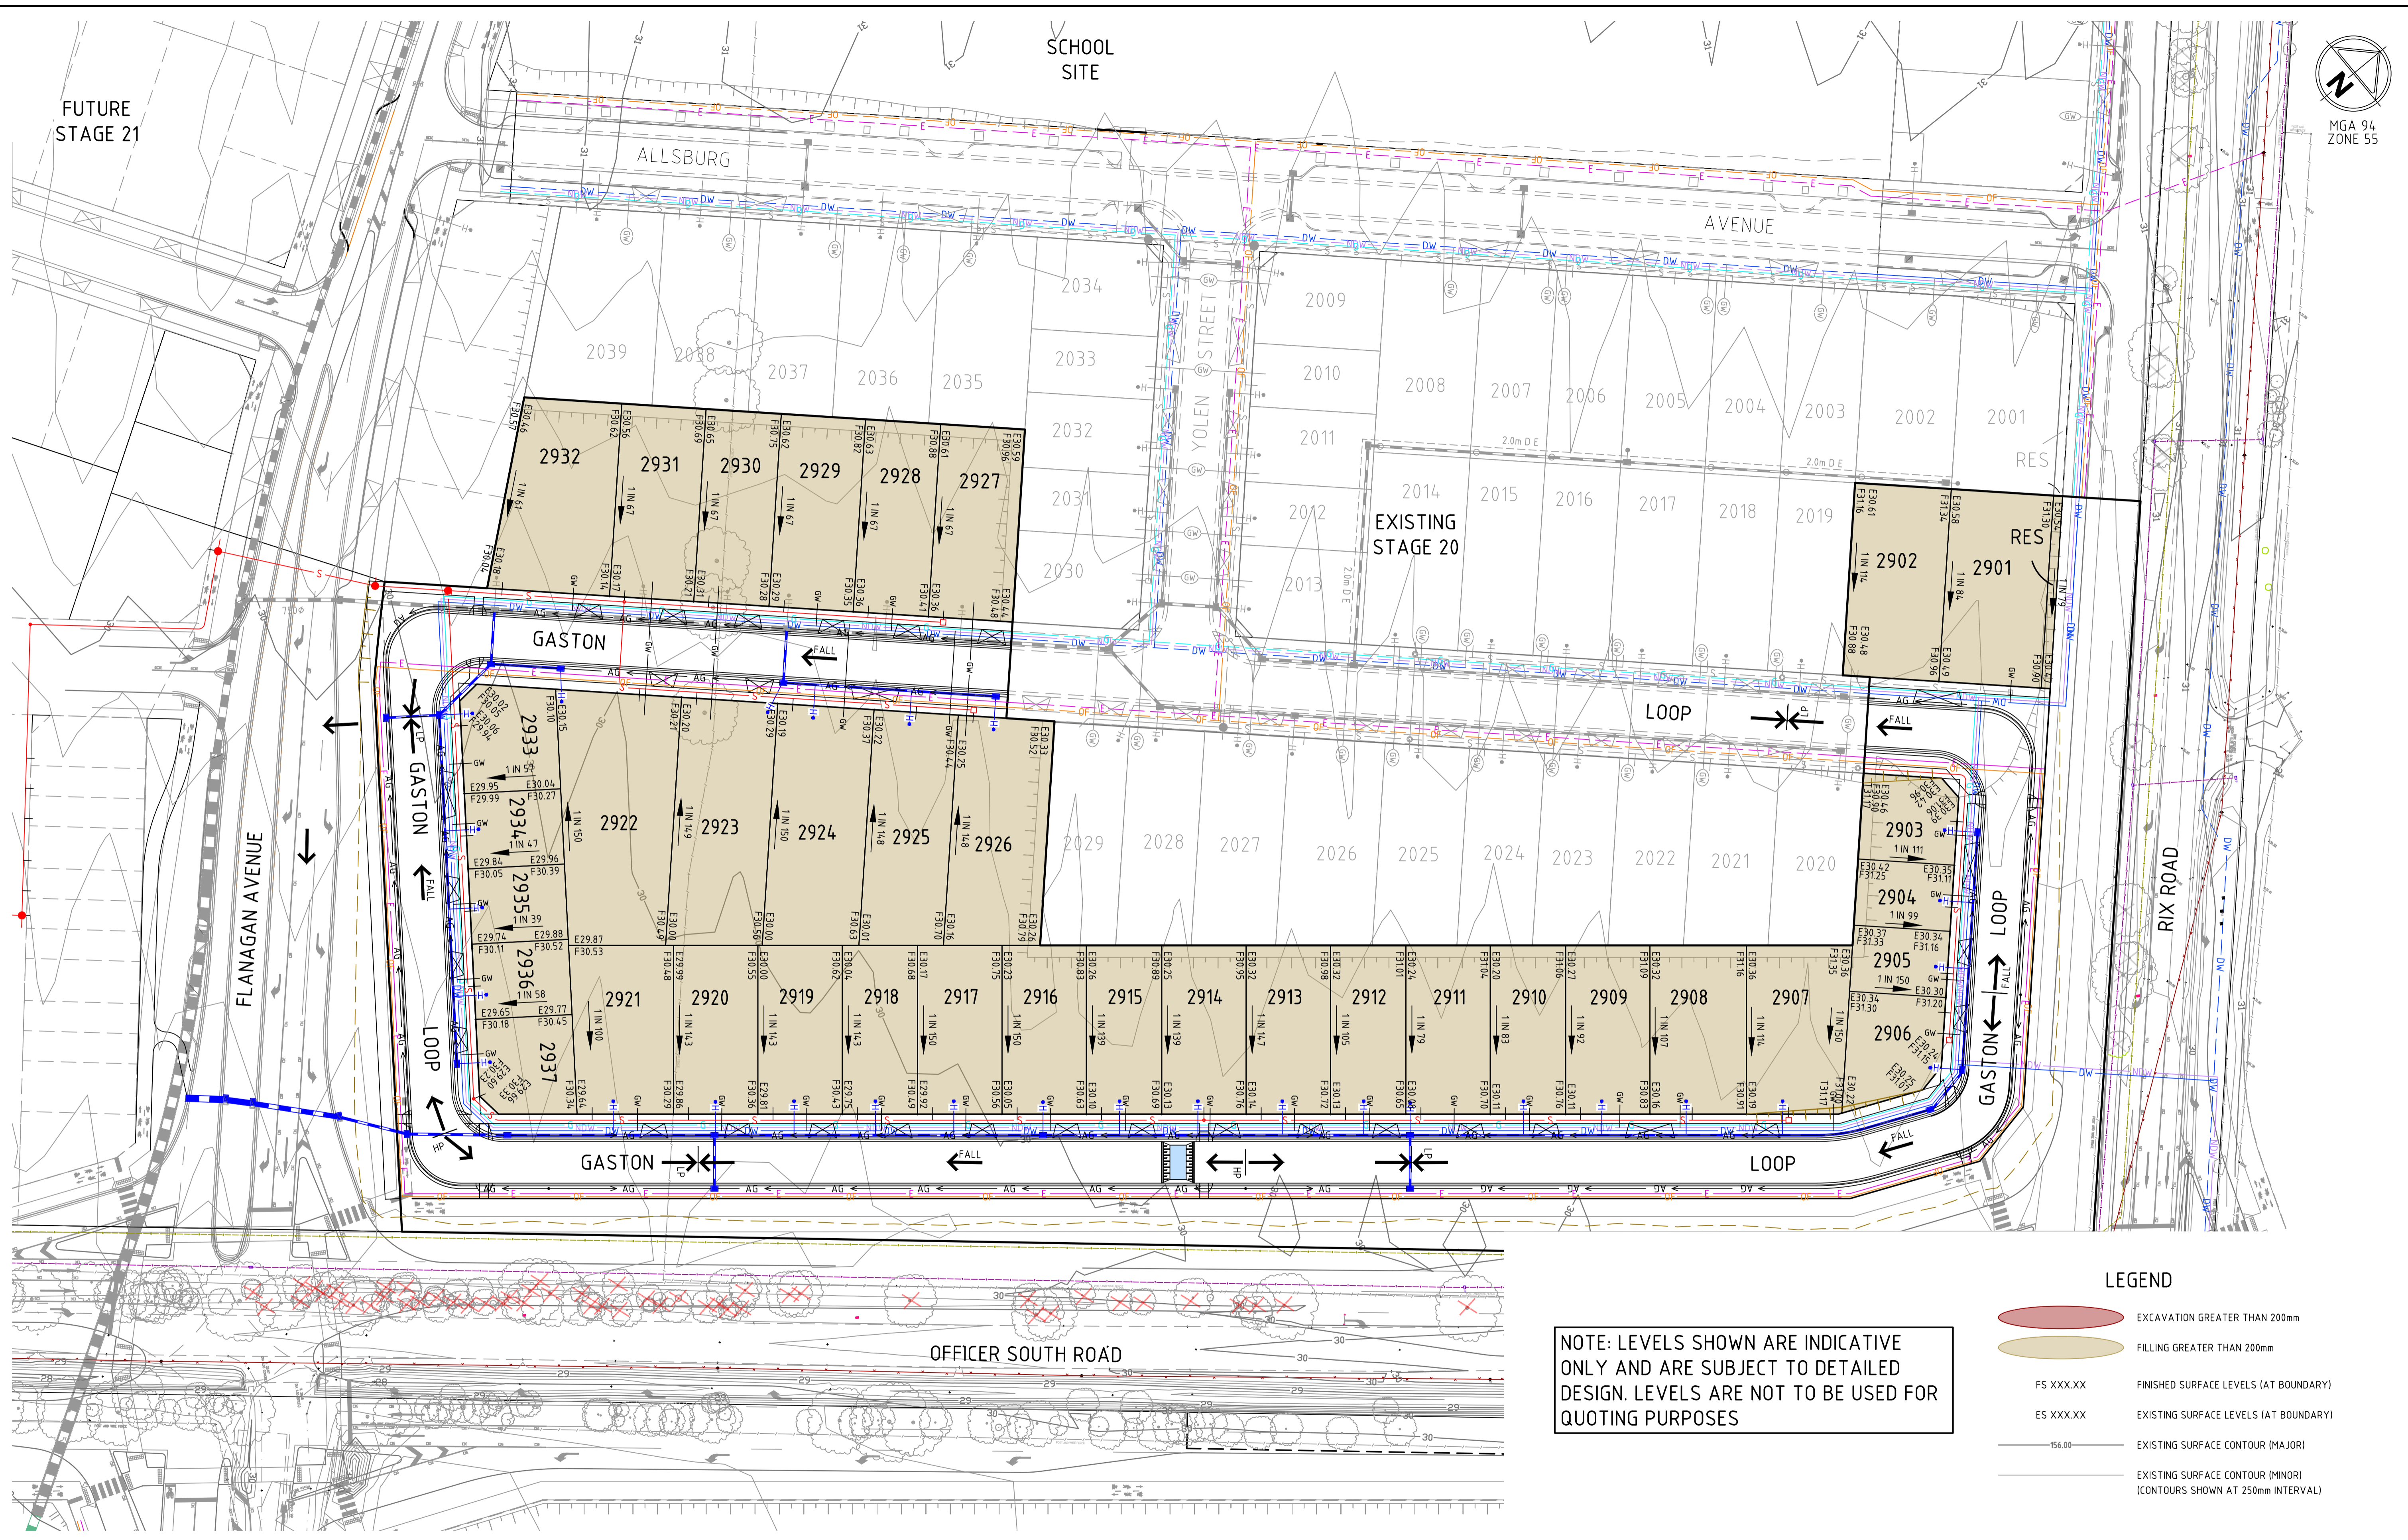


- LEGEND**
- EXCAVATION GREATER THAN 200mm
  - FILLING GREATER THAN 200mm
  - FS XXX.XX FINISHED SURFACE LEVELS (AT BOUNDARY)
  - ES XXX.XX EXISTING SURFACE LEVELS (AT BOUNDARY)
  - 156.00 EXISTING SURFACE CONTOUR (MAJOR)
  - EXISTING SURFACE CONTOUR (MINOR) (CONTOURS SHOWN AT 250mm INTERVAL)

**NOTE: LEVELS SHOWN ARE INDICATIVE ONLY AND ARE SUBJECT TO DETAILED DESIGN. LEVELS ARE NOT TO BE USED FOR QUOTING PURPOSES**

file name: 306386\_SALES PLAN.dwg layout name: SP001, plotted by: Brad Harms, file location: G:\306386\SP001.dwg plot date: 20/06/2019 2:18 PM Sheet: Lot 1 Sheets

Rev	Amendments	Approved	Date
C	ROAD WIDTH REVISED O/S LOTS 2933-2937	P.C	20-06-19
B	LOT ADDED TO LAYOUT	P.C	14-03-19
A	FOR INFORMATION ONLY	P.C	12-03-19

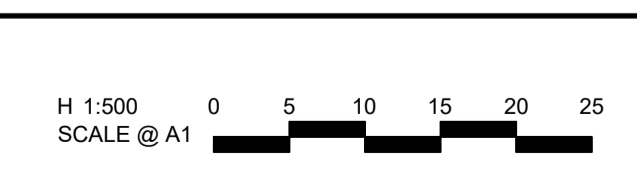

© Spiire Australia Pty Ltd All Rights Reserved  
This document is produced by Spiire Australia Pty Ltd solely for the benefit of and use by the client in accordance with the terms of the retainer. Spiire Australia Pty Ltd does not and shall not assume any responsibility or liability whatsoever to any third party arising out of any use or reliance by third party on the content of this document.

414 La Trobe Street PO Box 16084 Melbourne  
Victoria 8007 Australia T 61 3 9993 7888  
spiire.com.au ABN 55 050 029 635

Designed  
**B. HEYME**  
Authorised  
**P. CURNOW**

Checked  
**T. ZAHLE**  
Date  
20-06-19

**ARCADIA ESTATE  
STAGE 29  
SALES PLAN**

CARDINIA SHIRE COUNCIL  
SATTERLEY PROPERTY GROUP

**PRELIMINARY** Drg No **306386SP001** Rev **C**