


STAGE 3 STATISTICS			
PARCEL TYPE	MAP SYMBOL	NUMBER OF PARCELS	AREA (ha)
Traditional Lots		61	2.6049
Public Open Space & Drainage	P.O.S. & DRAIN	2	3.0958
Conservation Reserves	A CONSERVATION	1	2.3019
Road Widening	ROAD WIDENING	1	0.0125
Roads (inc. truncations)			1.9186
STAGE TOTAL		64	9.9337

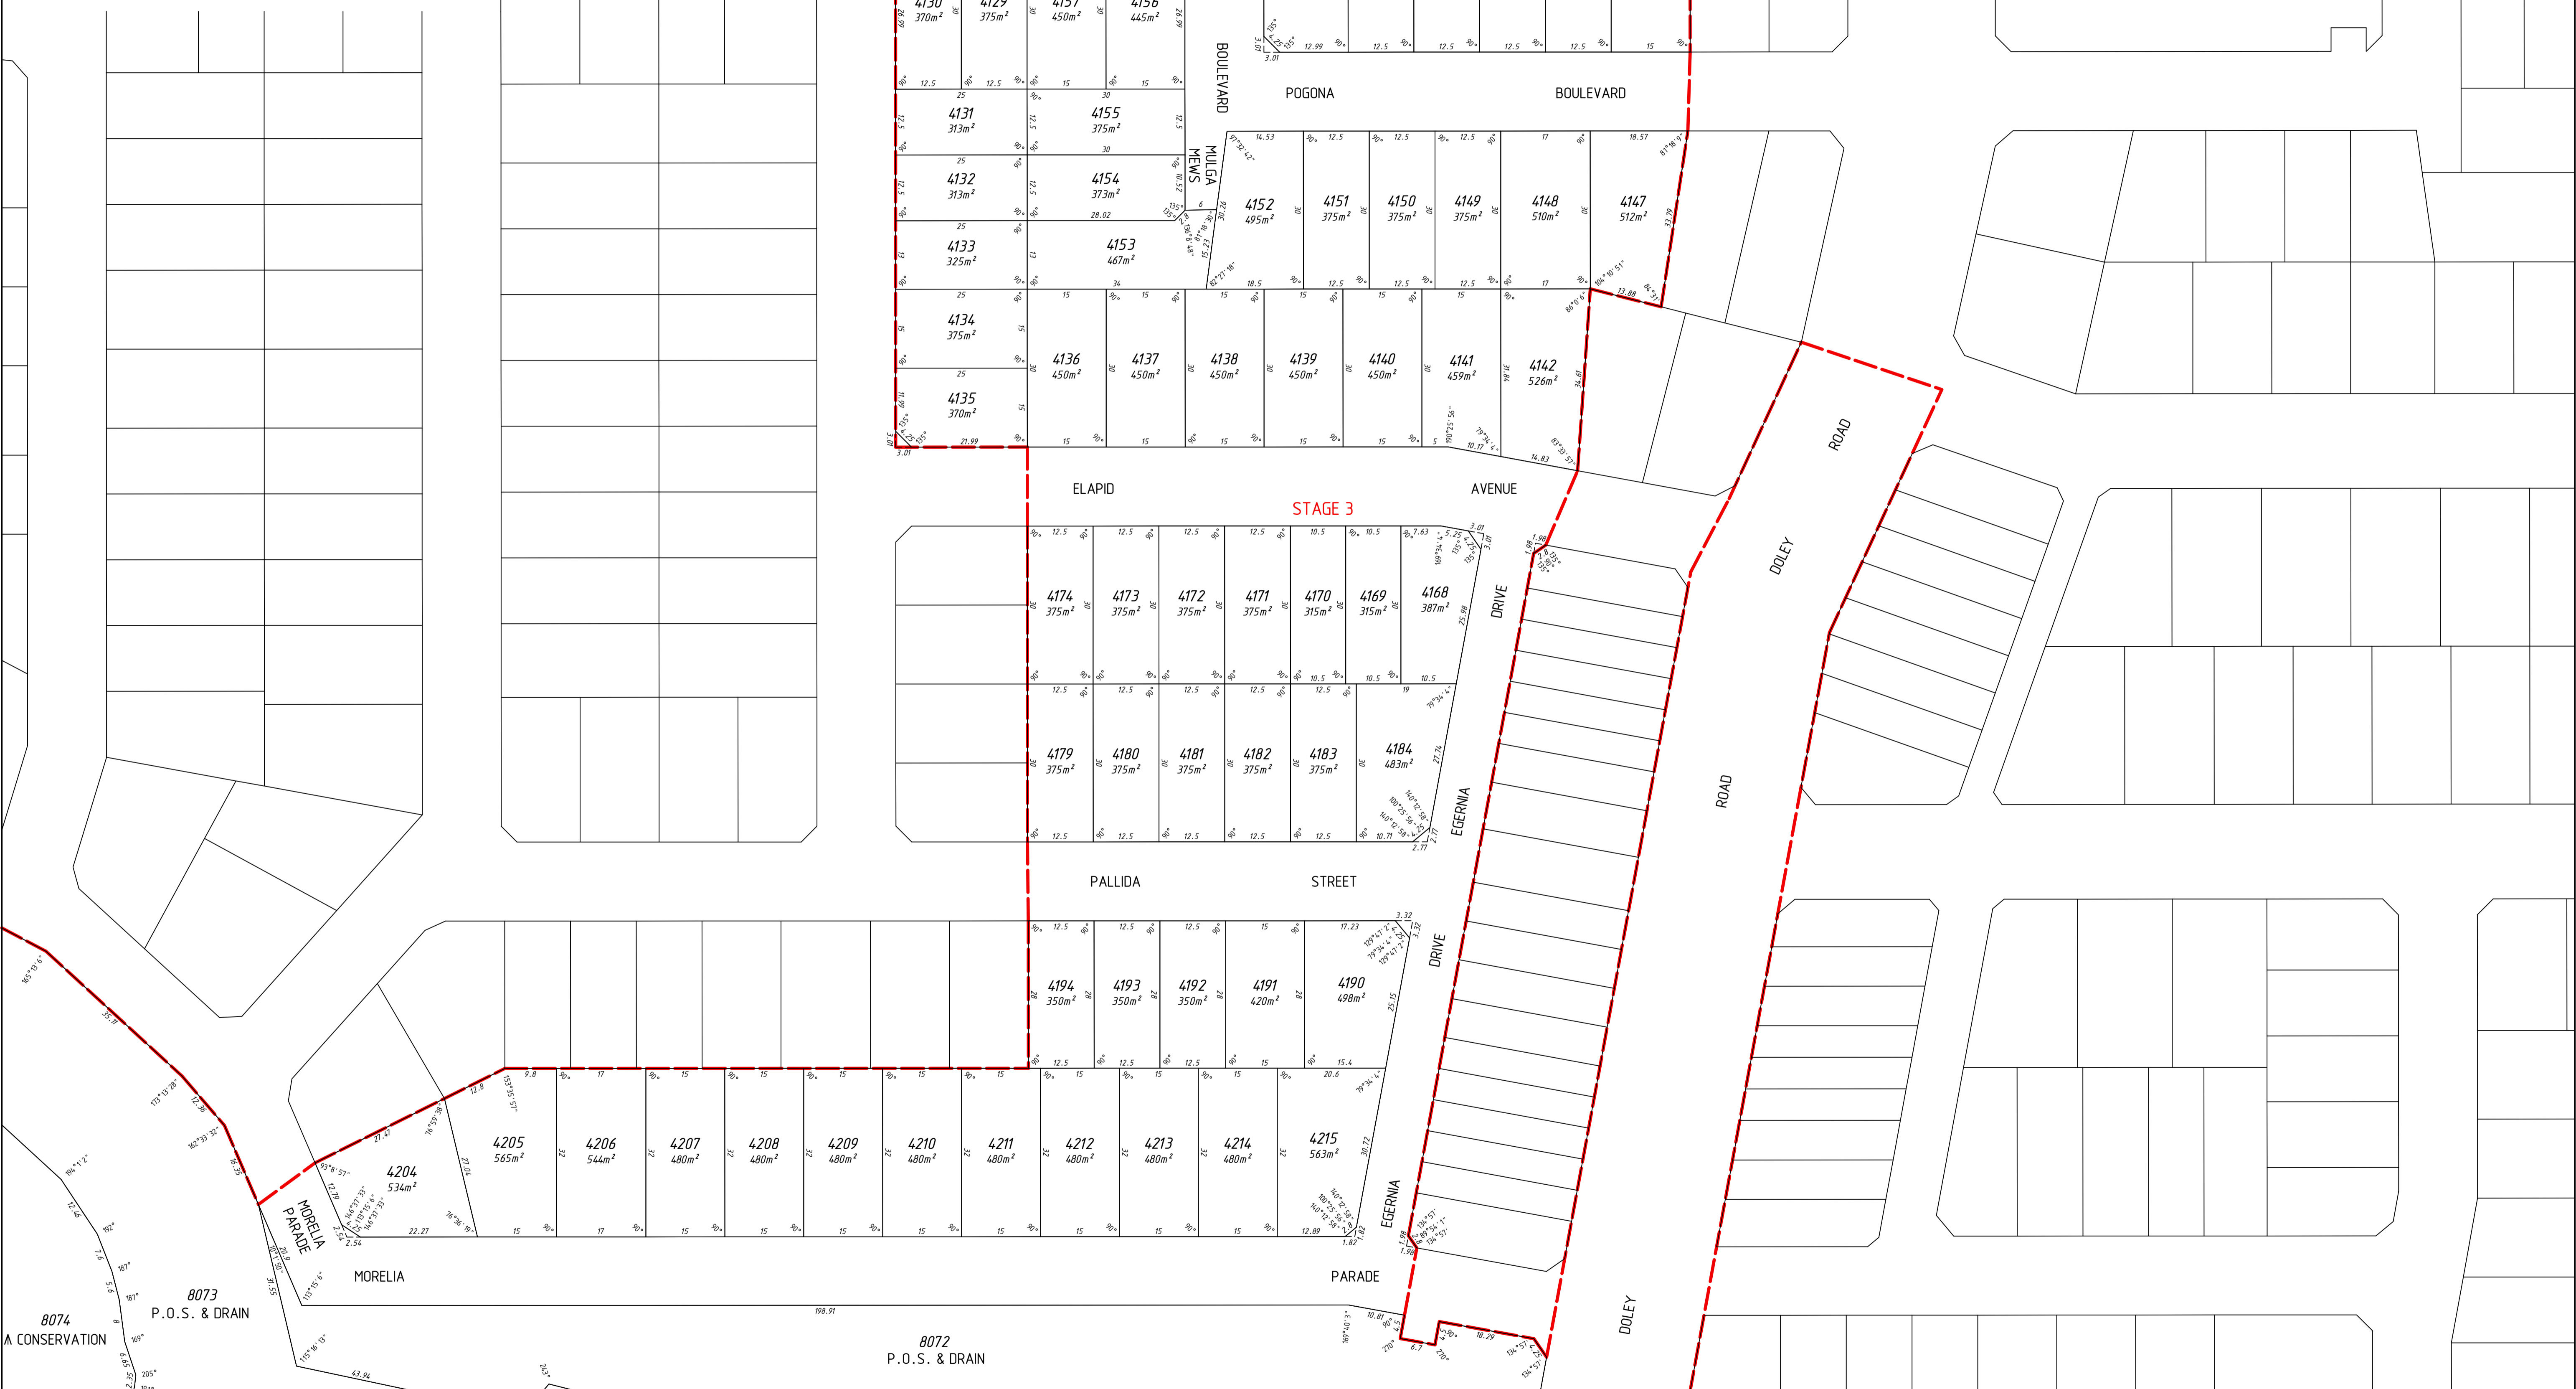


Ver.	Description	Drawn	Date	Checked
A	Initial Issue	GCY	02/09/2025	LMC

SCALE 1:600 @ A1 - 1:1200 @ A3
 ALL DISTANCES ARE IN METRES
 For a true to scale reproduction of this plan, plot it to A1 with the Paging Scaling set to None.

The contents of this plan are current and correct as of the date stated within the revision panel. All consultants and persons wishing to utilise this data should satisfy themselves of this plan's currency by contacting the Mullen Nolan Group.

FILES
 mapCOGO-Plan1165
 Control Register--
 File Name-- 93912an-1165a.dgn

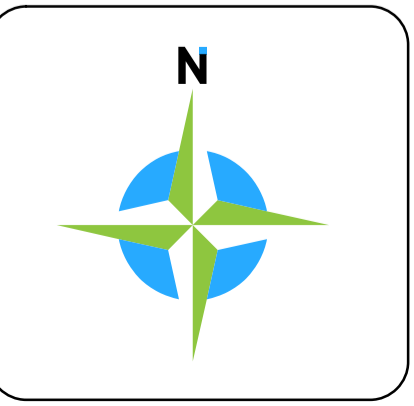

M C MULLEN NOLAN GROUP PTY LTD
 Level 4, 48 Barry Marshall Parade
 Murdoch, W.A. 6149
 PO Box 124, Bull Creek
 W.A. 6149, Australia
 Perth | Brisbane | Melbourne | Sydney | Broome | South West WA

Tel: (08) 6436 1599
 info@mngsurvey.com.au
 www.mngsurvey.com.au
 ABN 90 009 363 311



THE GLADES
 Cardup Precinct - Stage 3 - Angles Plan
 Byford

Project Mgr.: Charles Young Datum PCG94

93912 - 1165 - A
 Job Number Plan Number Version