


| STAGE 1 STATISTICS | | | |
|------------------------------|----------------|-------------------|-----------|
| PARCEL TYPE | MAP SYMBOL | NUMBER OF PARCELS | AREA (ha) |
| Traditional Lots | | 60 | 2.8349 |
| Mixed Use Lots | MIXED USE | 1 | 0.5036 |
| Public Open Space & Drainage | P.O.S. & DRAIN | 1 | 1.1690 |
| Roads (inc. truncations) | | | 1.8853 |
| STAGE TOTAL | | 62 | 6.3928 |

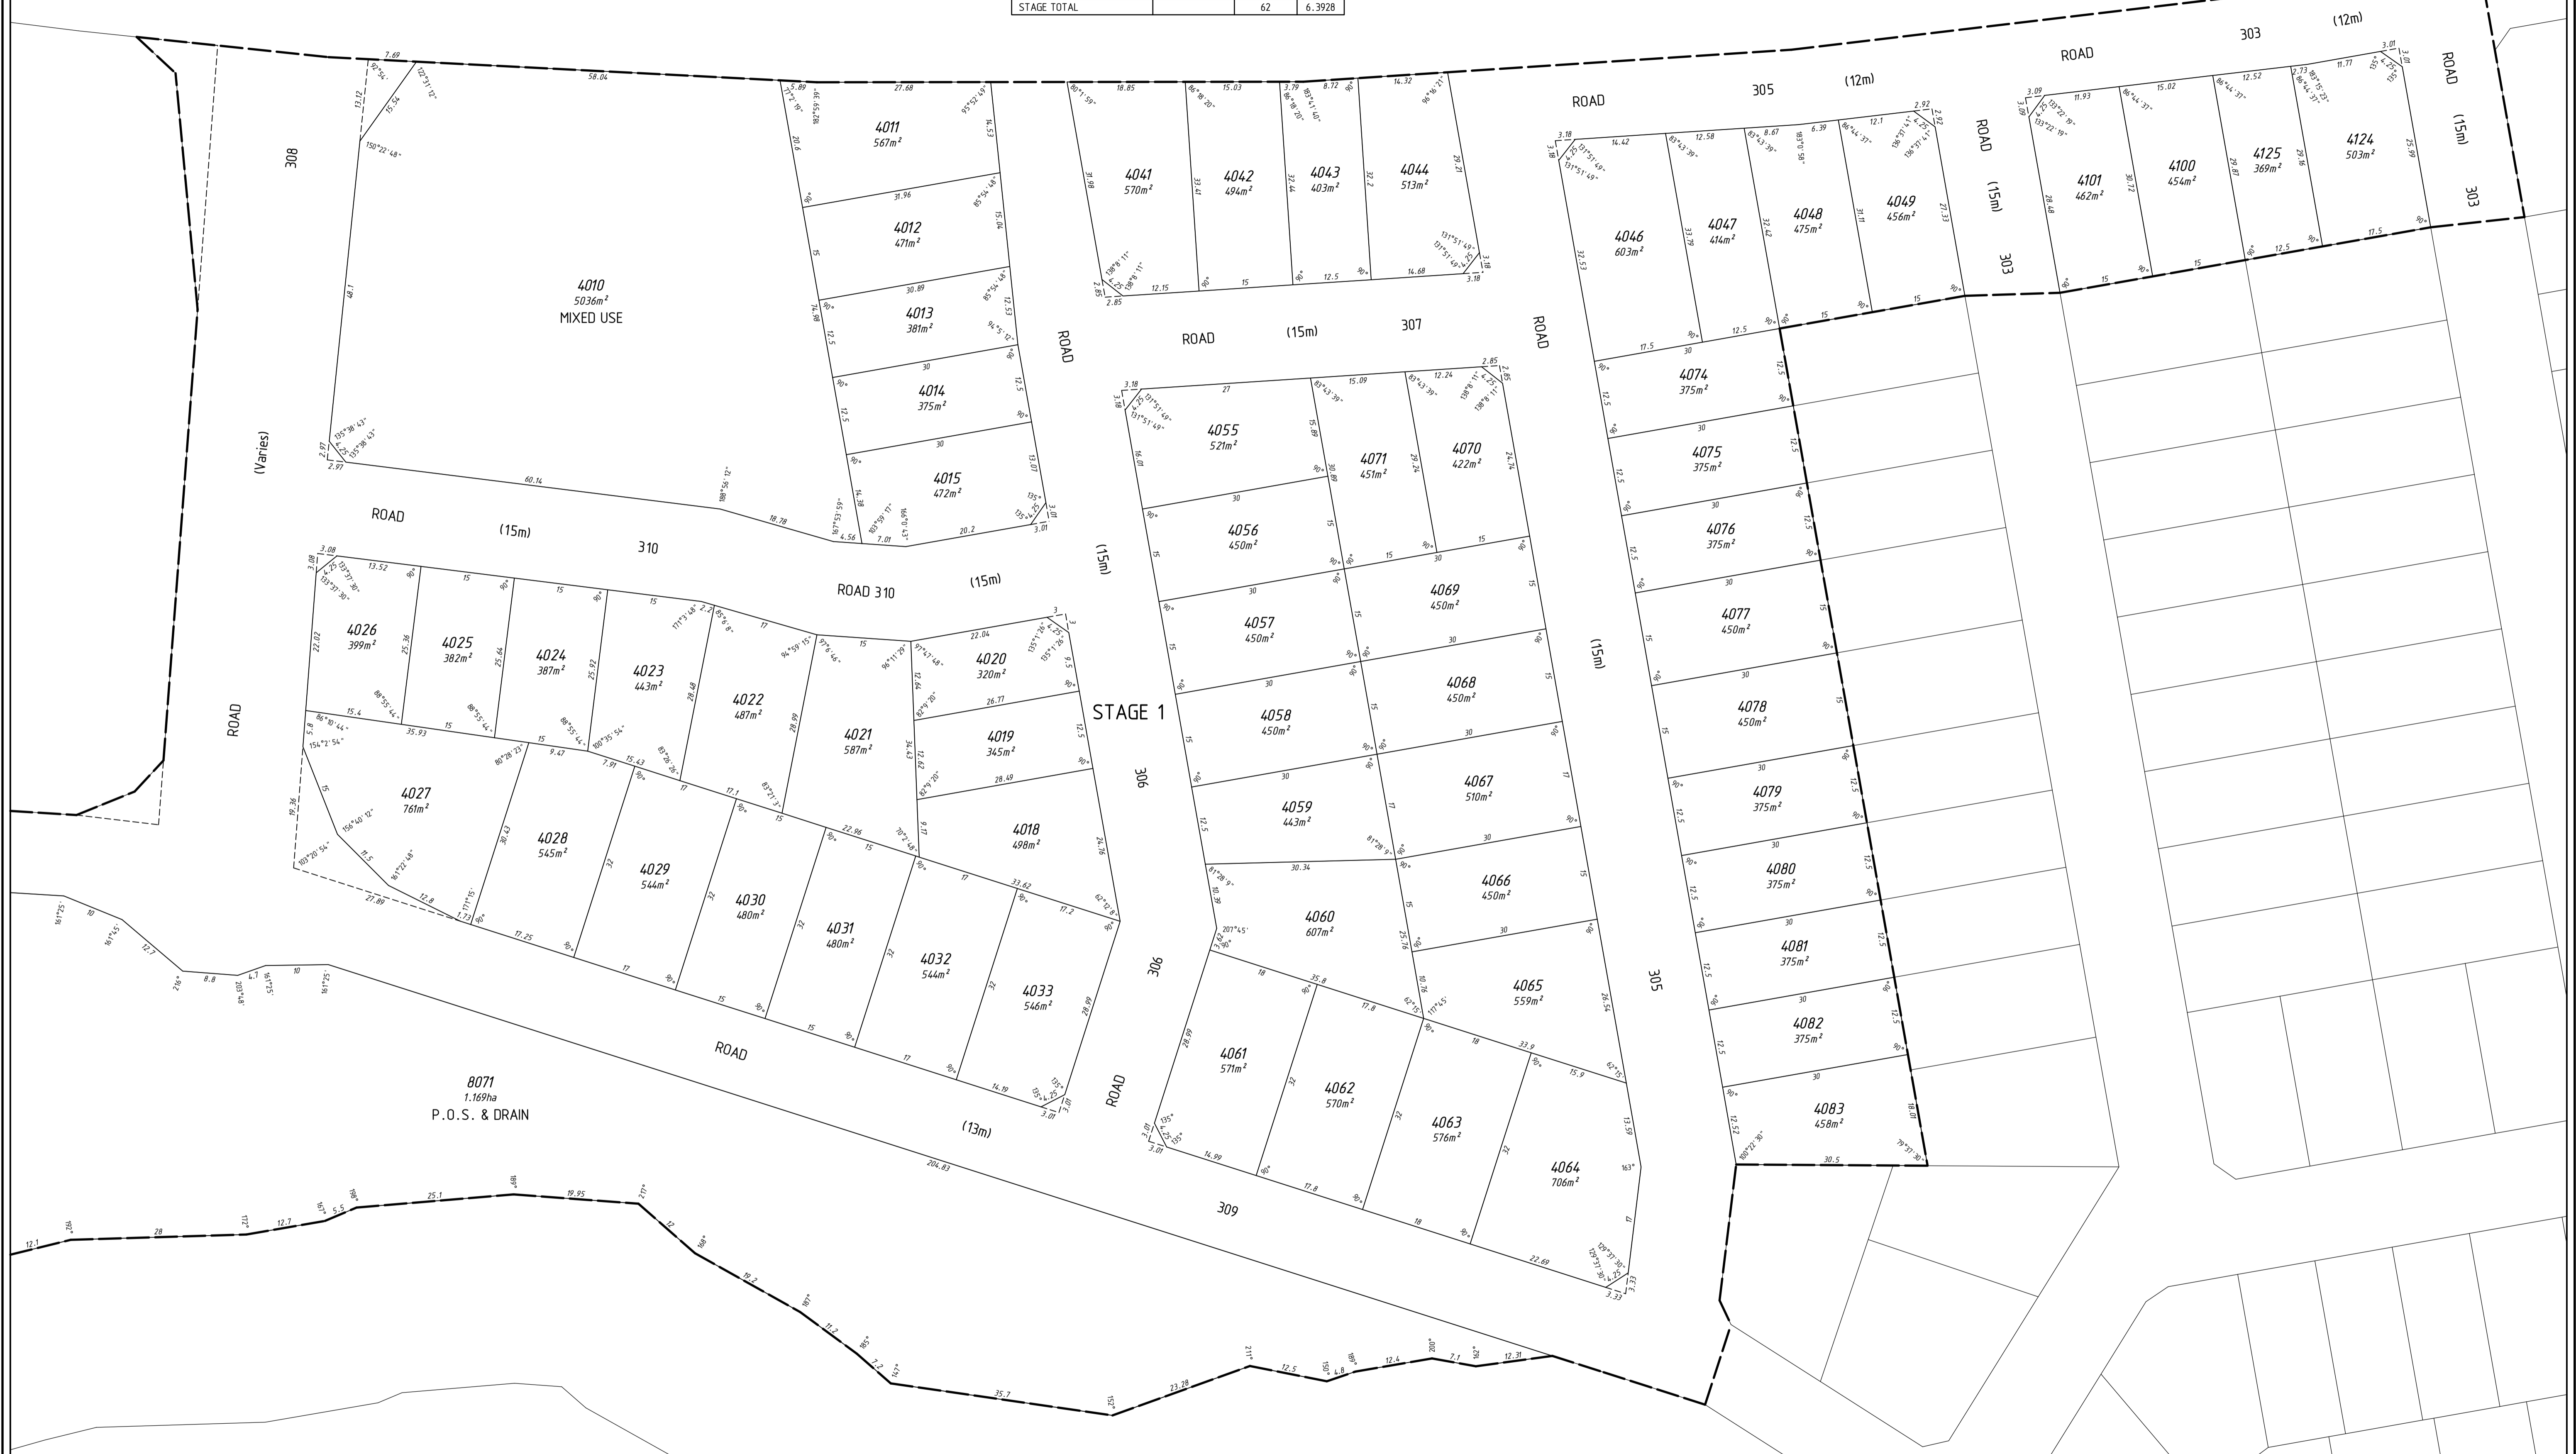


| Ver. | Description | Drawn | Date | Checked |
|------|---------------|-------|------------|---------|
| A | Initial Issue | TAV | 22/07/2024 | CAY |

SCALE 1:500 @ A1 - 1:1000 @ A3
 ALL DISTANCES ARE IN METRES
 For a true to scale reproduction of this plan, plot it to A1 with the Paging Scaling set to None.

The contents of this plan are current and correct as of the date stated within the revision panel. All consultants and persons wishing to utilise this data should satisfy themselves of this plan's currency by contacting the Mullen Nolan Group.

FILES
 map\COGO- Plan 1114
 File Name:- 93912an-1114a.dgn

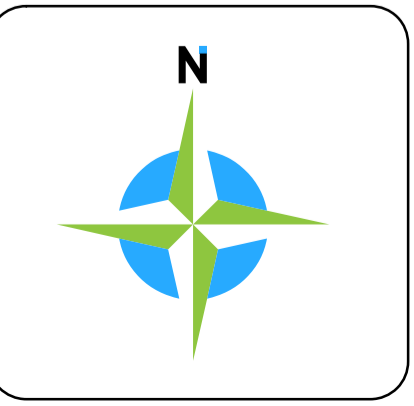

M C MULLEN NOLAN GROUP
 Level 4, 48 Barry Marshall Parade
 Murdoch, W.A. 6149
 PO Box 124, Bull Creek
 W.A. 6149, Australia
 Offices in: Perth | Melbourne | Kimberley | South West WA

Tel: (08) 6436 1599
 Fax: (08) 6436 1500
 info@mngsurvey.com.au
 www.mngsurvey.com.au
 ABN 90 009 363 311

All areas and dimensions depicted on this plan are subject to survey and Landgate registration. All cadastral information external to the stage/s which form the subject of this plan are not guaranteed and are supplied as a guide only.

THE GLADES
 Cardup Precinct - Stage 1 - Angles Plan
 Byford

CLIENT: **SATTERLEY**

Project Mgr.: Charles Young Datum PCG94

93912 - 1114 - A
 Job Number Plan Number Version